


**T- DIAGRAM OF MADHYA GANGA CANAL CONSTRUCTION DIV-3 , AMROHA
[FROM KM 34.020 TO KM 39.115 & KM 40.080 TO KM 41.475]**

Month-10/2023

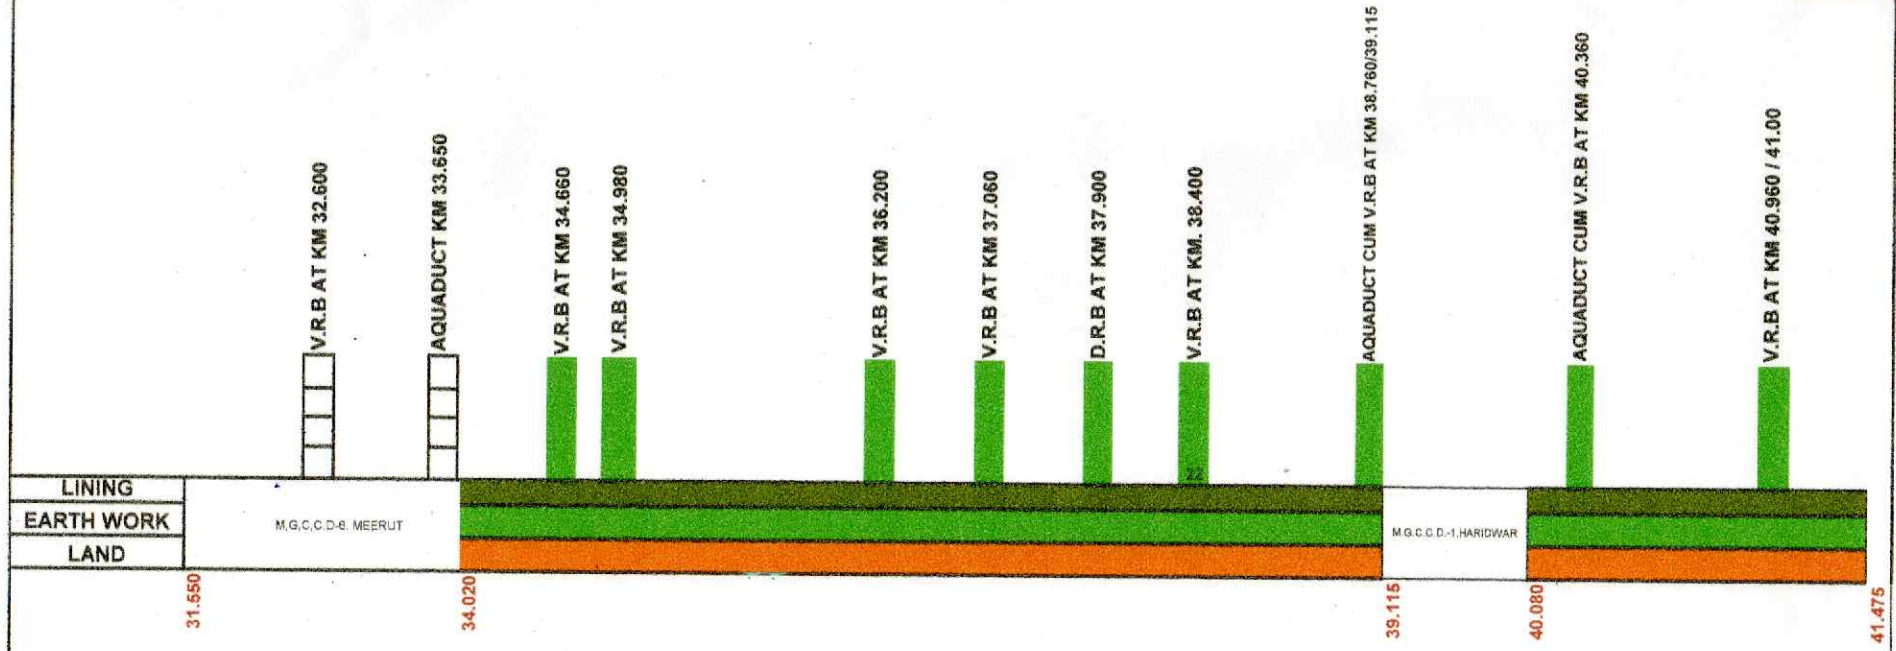

MADHYA GANGA CANAL CONSTRUCTION DIVISION-3, AMROHA

MADHYA GANGA CANAL CONSTRUCTION DIVISION-3,

| LAND IN HECT | | | | |
|---|------------------------------------|----------------------------------|------------------------------|------------------------------------|
| CHAINAGE | AREA OF LAND TO BE ACQUIRED (HECT) | LAND PURCHASED UP TO DATE (HECT) | Govt./Gram Samaj Land (HECT) | BALANCE LAND TO BE ACQUIRED (HECT) |
| 1 | 2 | 3 | 4 | 5 |
| KM 34.020 TO KM 39.115 & KM 40.080 TO KM 41.475 | 114.8438 | 114.8438 | 8.1930 | |

| S. NO. | DETAILS | COL OUR |
|--------|---|---------|
| 1 | LAND ACQUIRED | |
| 2 | WORK IN PROGRESS | |
| 3 | WORK COMPLETED | |
| 4 | LINING WORK COMPLETED | |
| 5 | TRANSFER LAND TO QUALITY CONTROL DIVISION, MADHYA GANGA CANAL CONS. DIV-6, MEERUT | |

EXECUTIVE ENGINEER
 M. G. C. C. D-3, AMROHA

* Gram samaj = 5.80Hect., Other = 2.393 Hect., Agriculture = 106.6508 Hect.