

IRRIGATION WORK CIRCLE SITAPUR
IRRIGATION DIVISION-I LAKHIMPUR KHERI
T-DIAGRAM OF KHERI BRANCH SYSTEM.


FROM KM. 1.20 TO 123.20

NOT TO THE SCALE

DISTRICT
LAKHIMPUR KHERI

KHERI BRANCH

DISCHARGE - CUSECS
LENGTH - KM.
C.C.A. - HECT

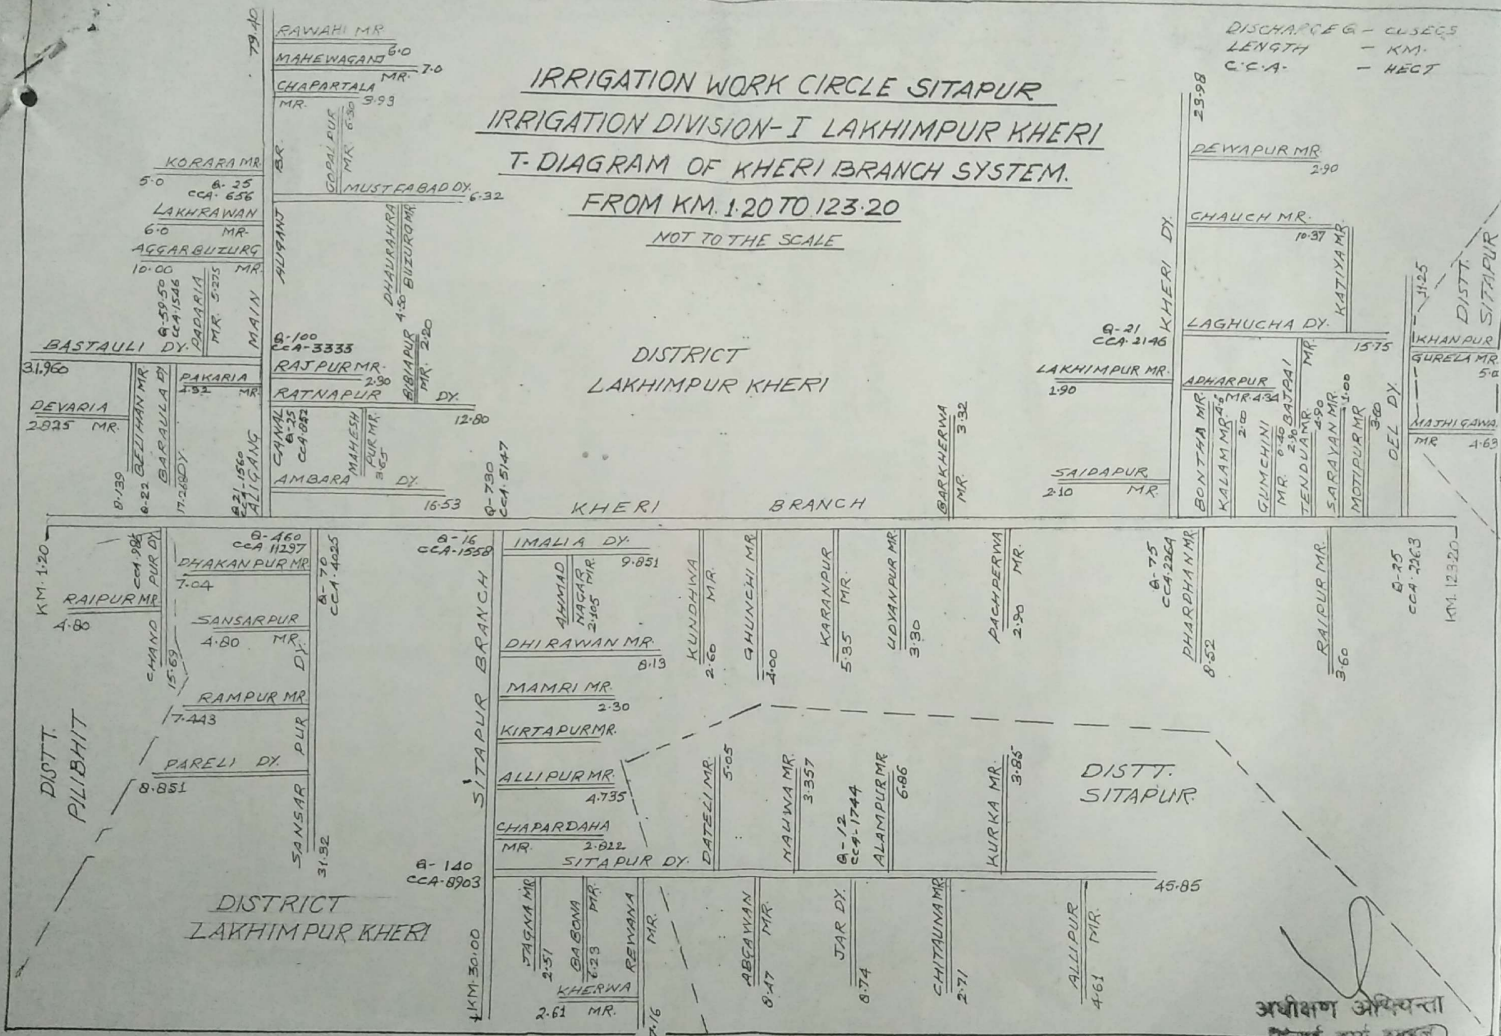

अधीक्षक अधीक्षता
सिंचाई कार्य विभाग
सितापुर
22/8/17