


IRRIGATION WORK CIRCLE SITAPUR
 N.W.M.P. DIVISION SARDI CANAL SHAHJAHANPUR
 T-DIAGRAM OF HARDOI BRANCH SYSTEM

FROM KM. 37.00 TO 85.14
 NOT TO THE SCALE

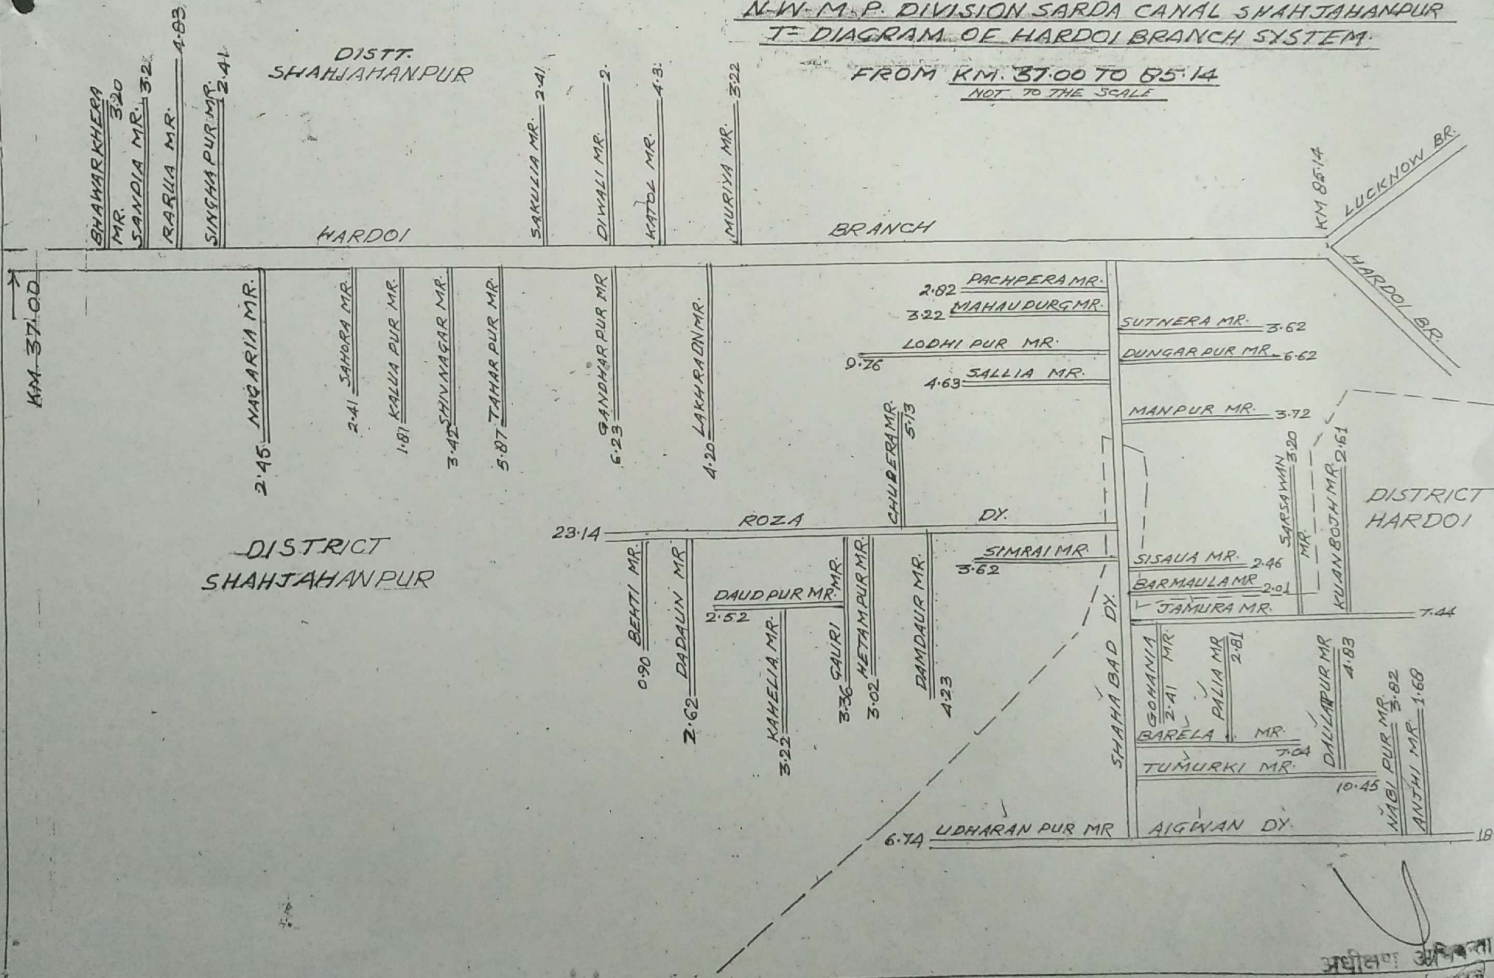

अधीनस्थ अभियंता
 सिविल कार्य मंडल