


रिपोर्ट
 प्रो. ए. टी. शर्मा
 प्रो. ए. टी. शर्मा
 प्रो. ए. टी. शर्मा

CHIEF ENGINEER SONE VARANASI
 IRRIGATION DIVISION CHUNAR, MIRZAPUR

T-DIAGRAM

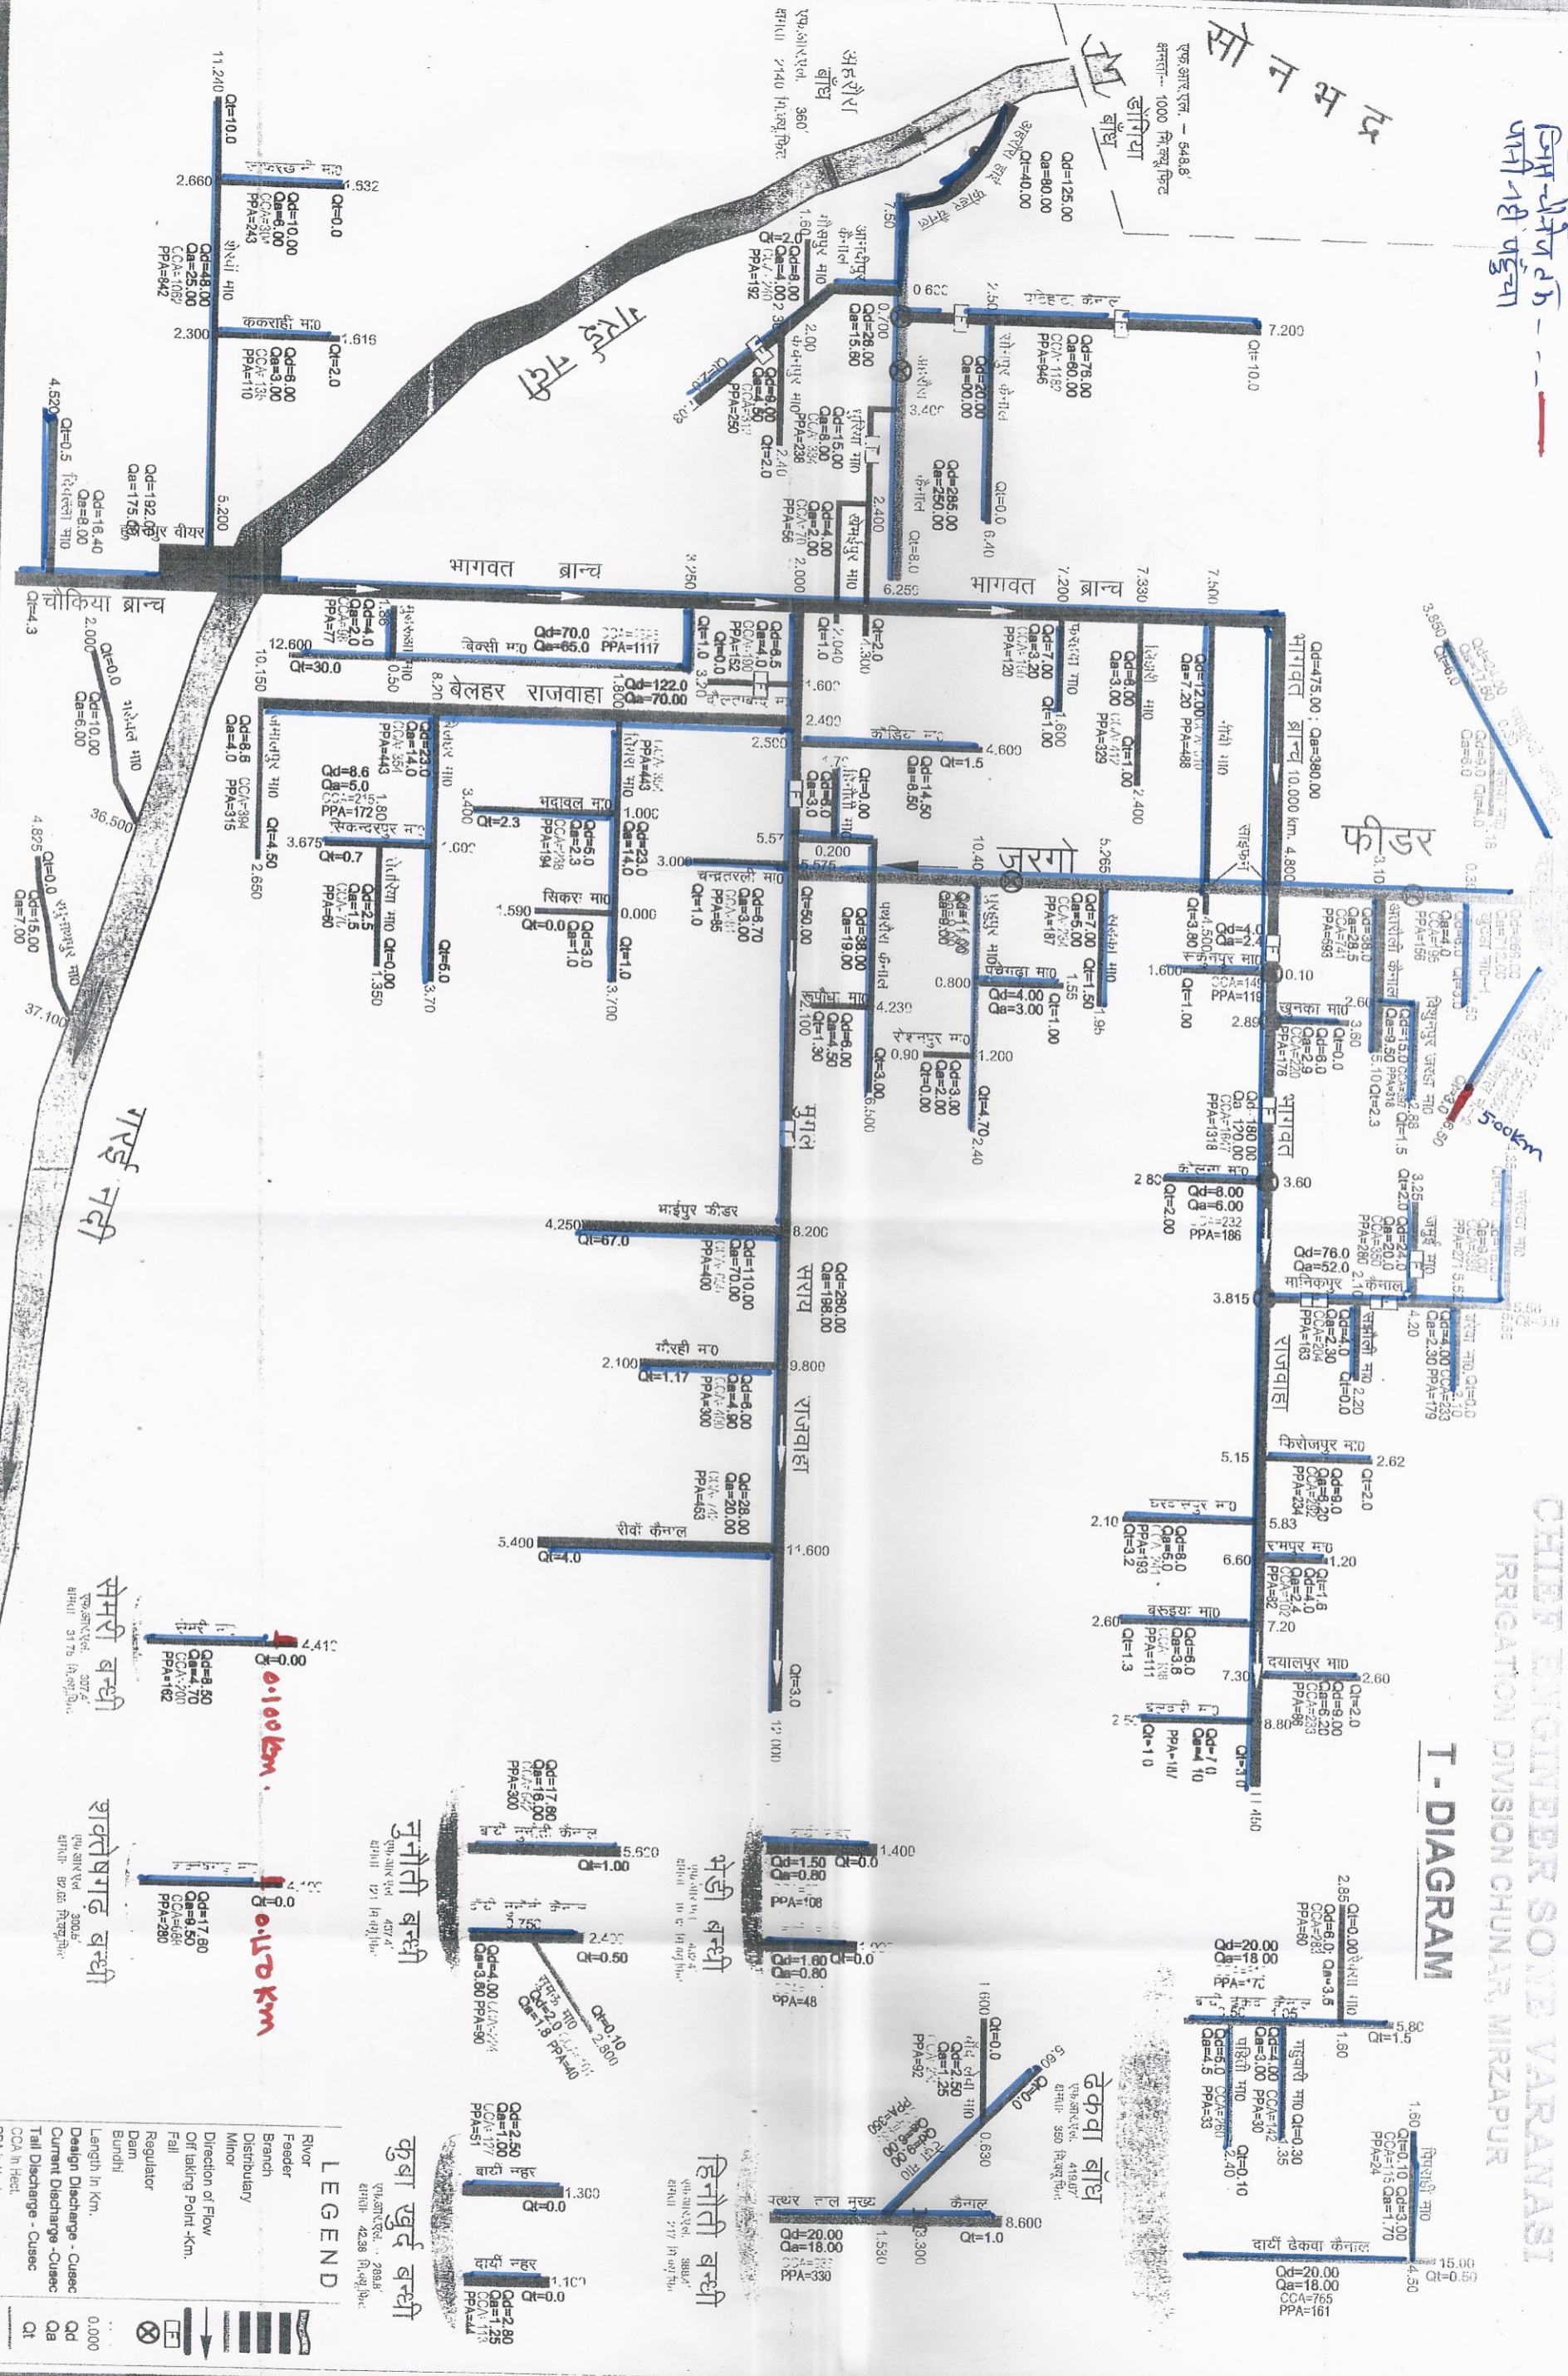

LEGEND

	River
	Feeder
	Branch
	Distributary
	Minor
	Off taking Point
	Fall
	Regulator
	Dam
	Bundhi
	Design Discharge - Cusec
	Current Discharge - Cusec
	Tail Discharge - Cusec
	CCA in Head
	PPA in Head