


L.W.C. OBRA  
OBRA DAM DIVISION, OBRA,  
SONEBHADRA

**CHIEF ENGINEER SONE VARANASI**  
**L.W.C. MIRZAPUR**  
**MIRZAPUR CANAL DIVISION, MIRZAPUR**  
**T - DIAGRAM**

संकेत  
रेल फीड ---  
जित्त-पेन्सिल  
पानी भी पडुचा ---

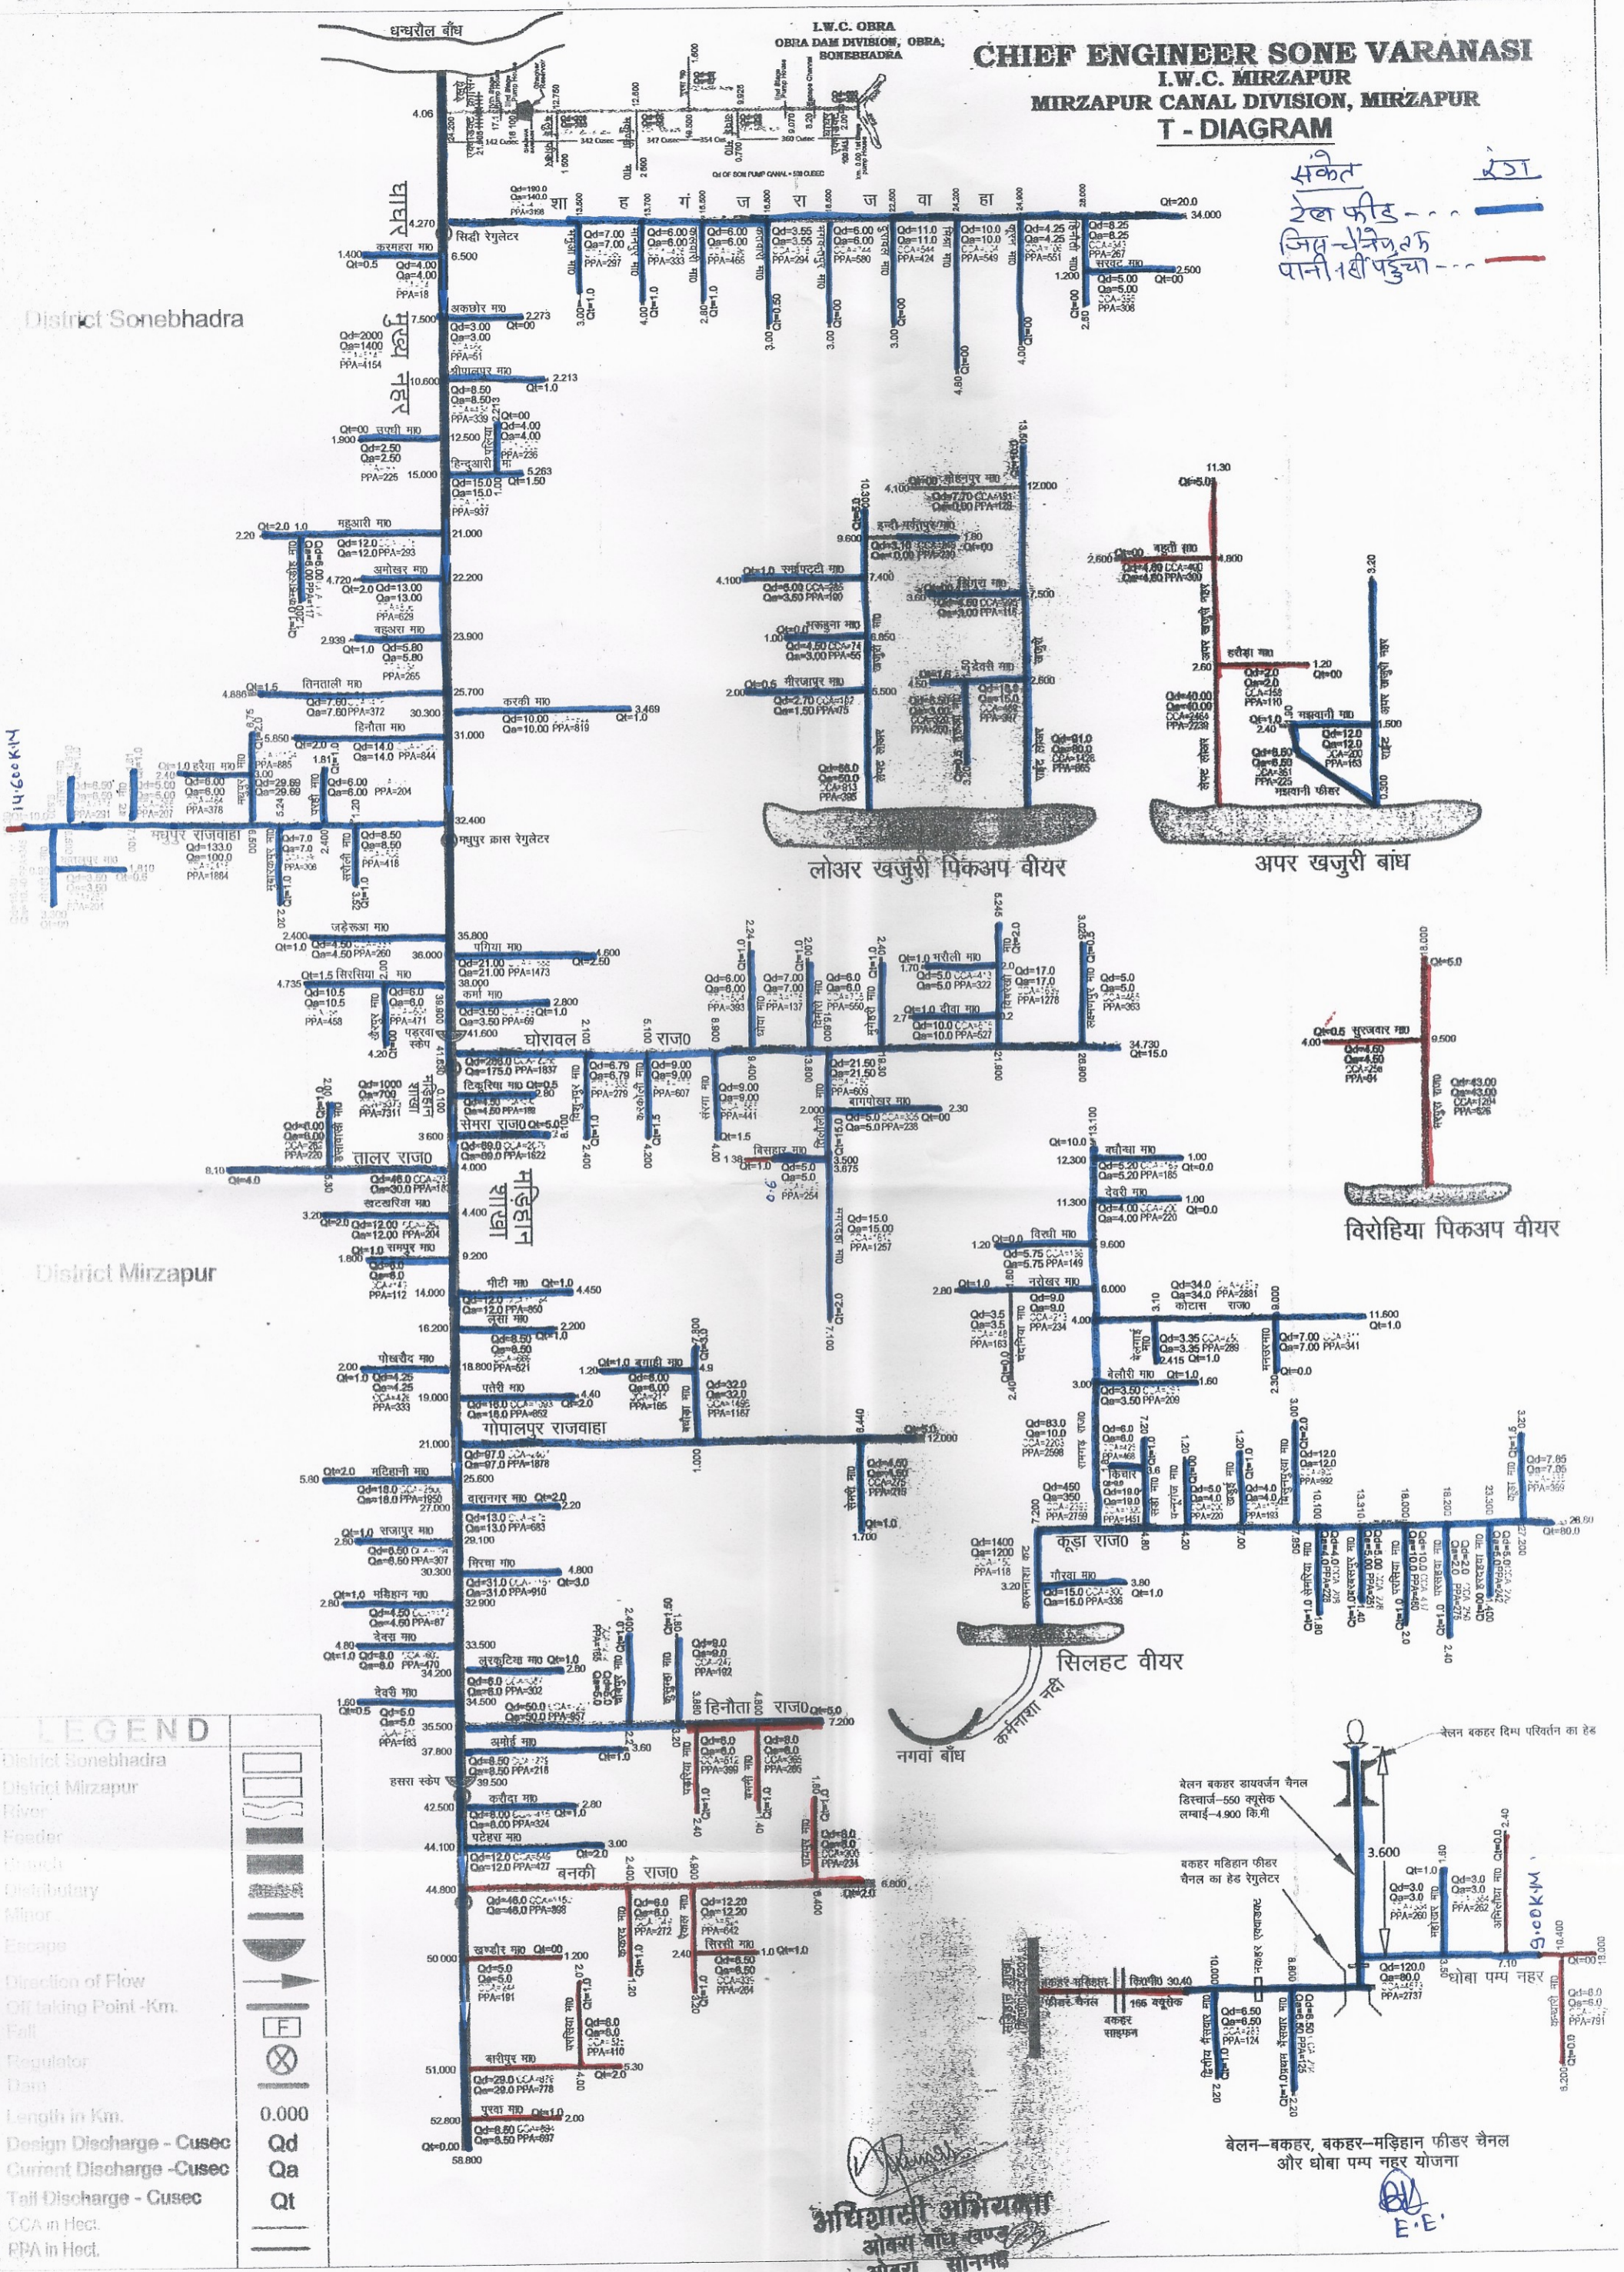

District Sonebhadra

District Mirzapur

**LEGEND**

- District Sonebhadra
- District Mirzapur
- River
- Feeder
- Branch
- Distributary
- Minor
- Escape
- Direction of Flow
- Off taking Point - Km.
- Fall
- Regulator
- Dam
- Length in Km.
- Design Discharge - Cusec
- Current Discharge - Cusec
- Tail Discharge - Cusec
- CCA in Hect.
- RPA in Hect.

अधिकाशी अभियंता  
ओबरा बांध खण्ड  
ओबरा सोनभद्र

बेलन-बकहर, बकहर-मड़िहान फीडर चैनल  
और घोबा पम्प नहर योजना

E.E.