


CHIEF ENGINEER (SONE) VARANASI I.C.C. VARANASI DEOKALI PUMP CANAL DIVISION IIND, GHAZIPUR T - DIAGRAM

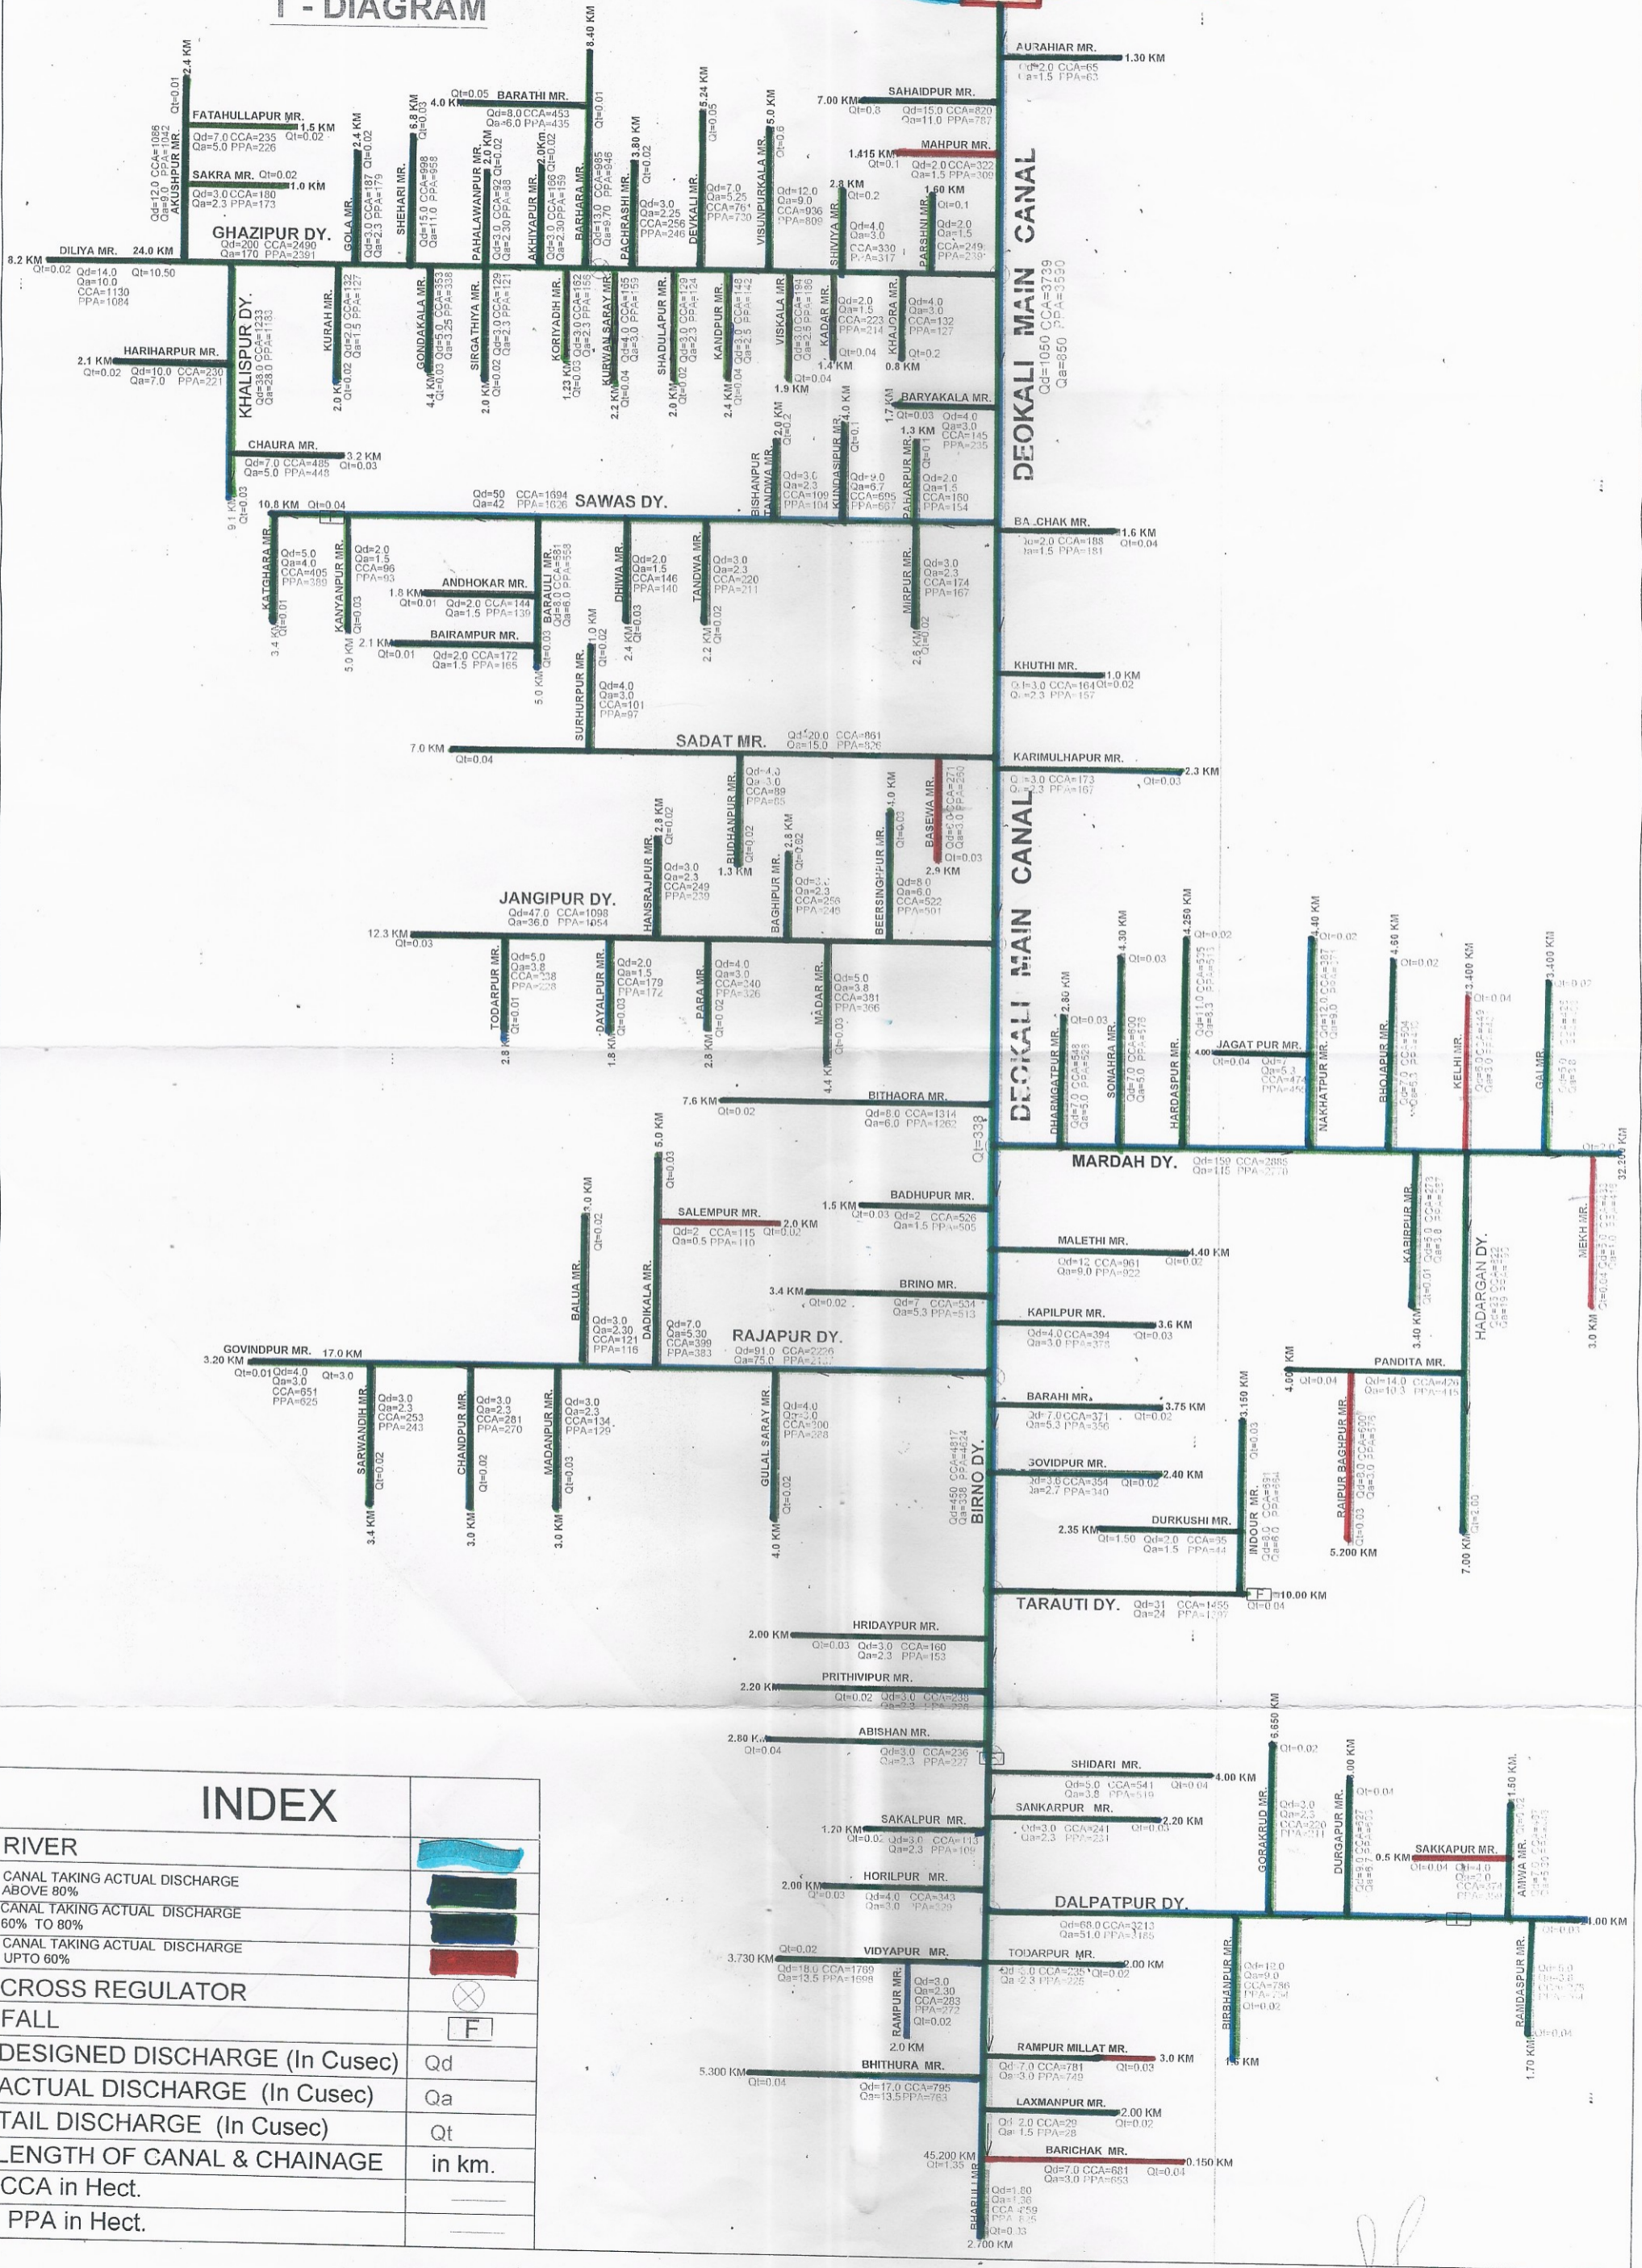

INDEX

RIVER	
CANAL TAKING ACTUAL DISCHARGE ABOVE 80%	
CANAL TAKING ACTUAL DISCHARGE 60% TO 80%	
CANAL TAKING ACTUAL DISCHARGE UPTO 60%	
CROSS REGULATOR	
FALL	
DESIGNED DISCHARGE (In Cusec)	Qd
ACTUAL DISCHARGE (In Cusec)	Qa
TAIL DISCHARGE (In Cusec)	Qt
LENGTH OF CANAL & CHAINAGE	in km.
CCA in Hect.	—
PPA in Hect.	—

Handwritten signature and initials.