


CHIEF ENGINEER (SONE) VARANASI
I.C.C. VARANASI
I.C.D. VARANASI & DEVKALI PUMP CANAL
DIVISION 1ST, GAZIPUR
T - DIAGRAM

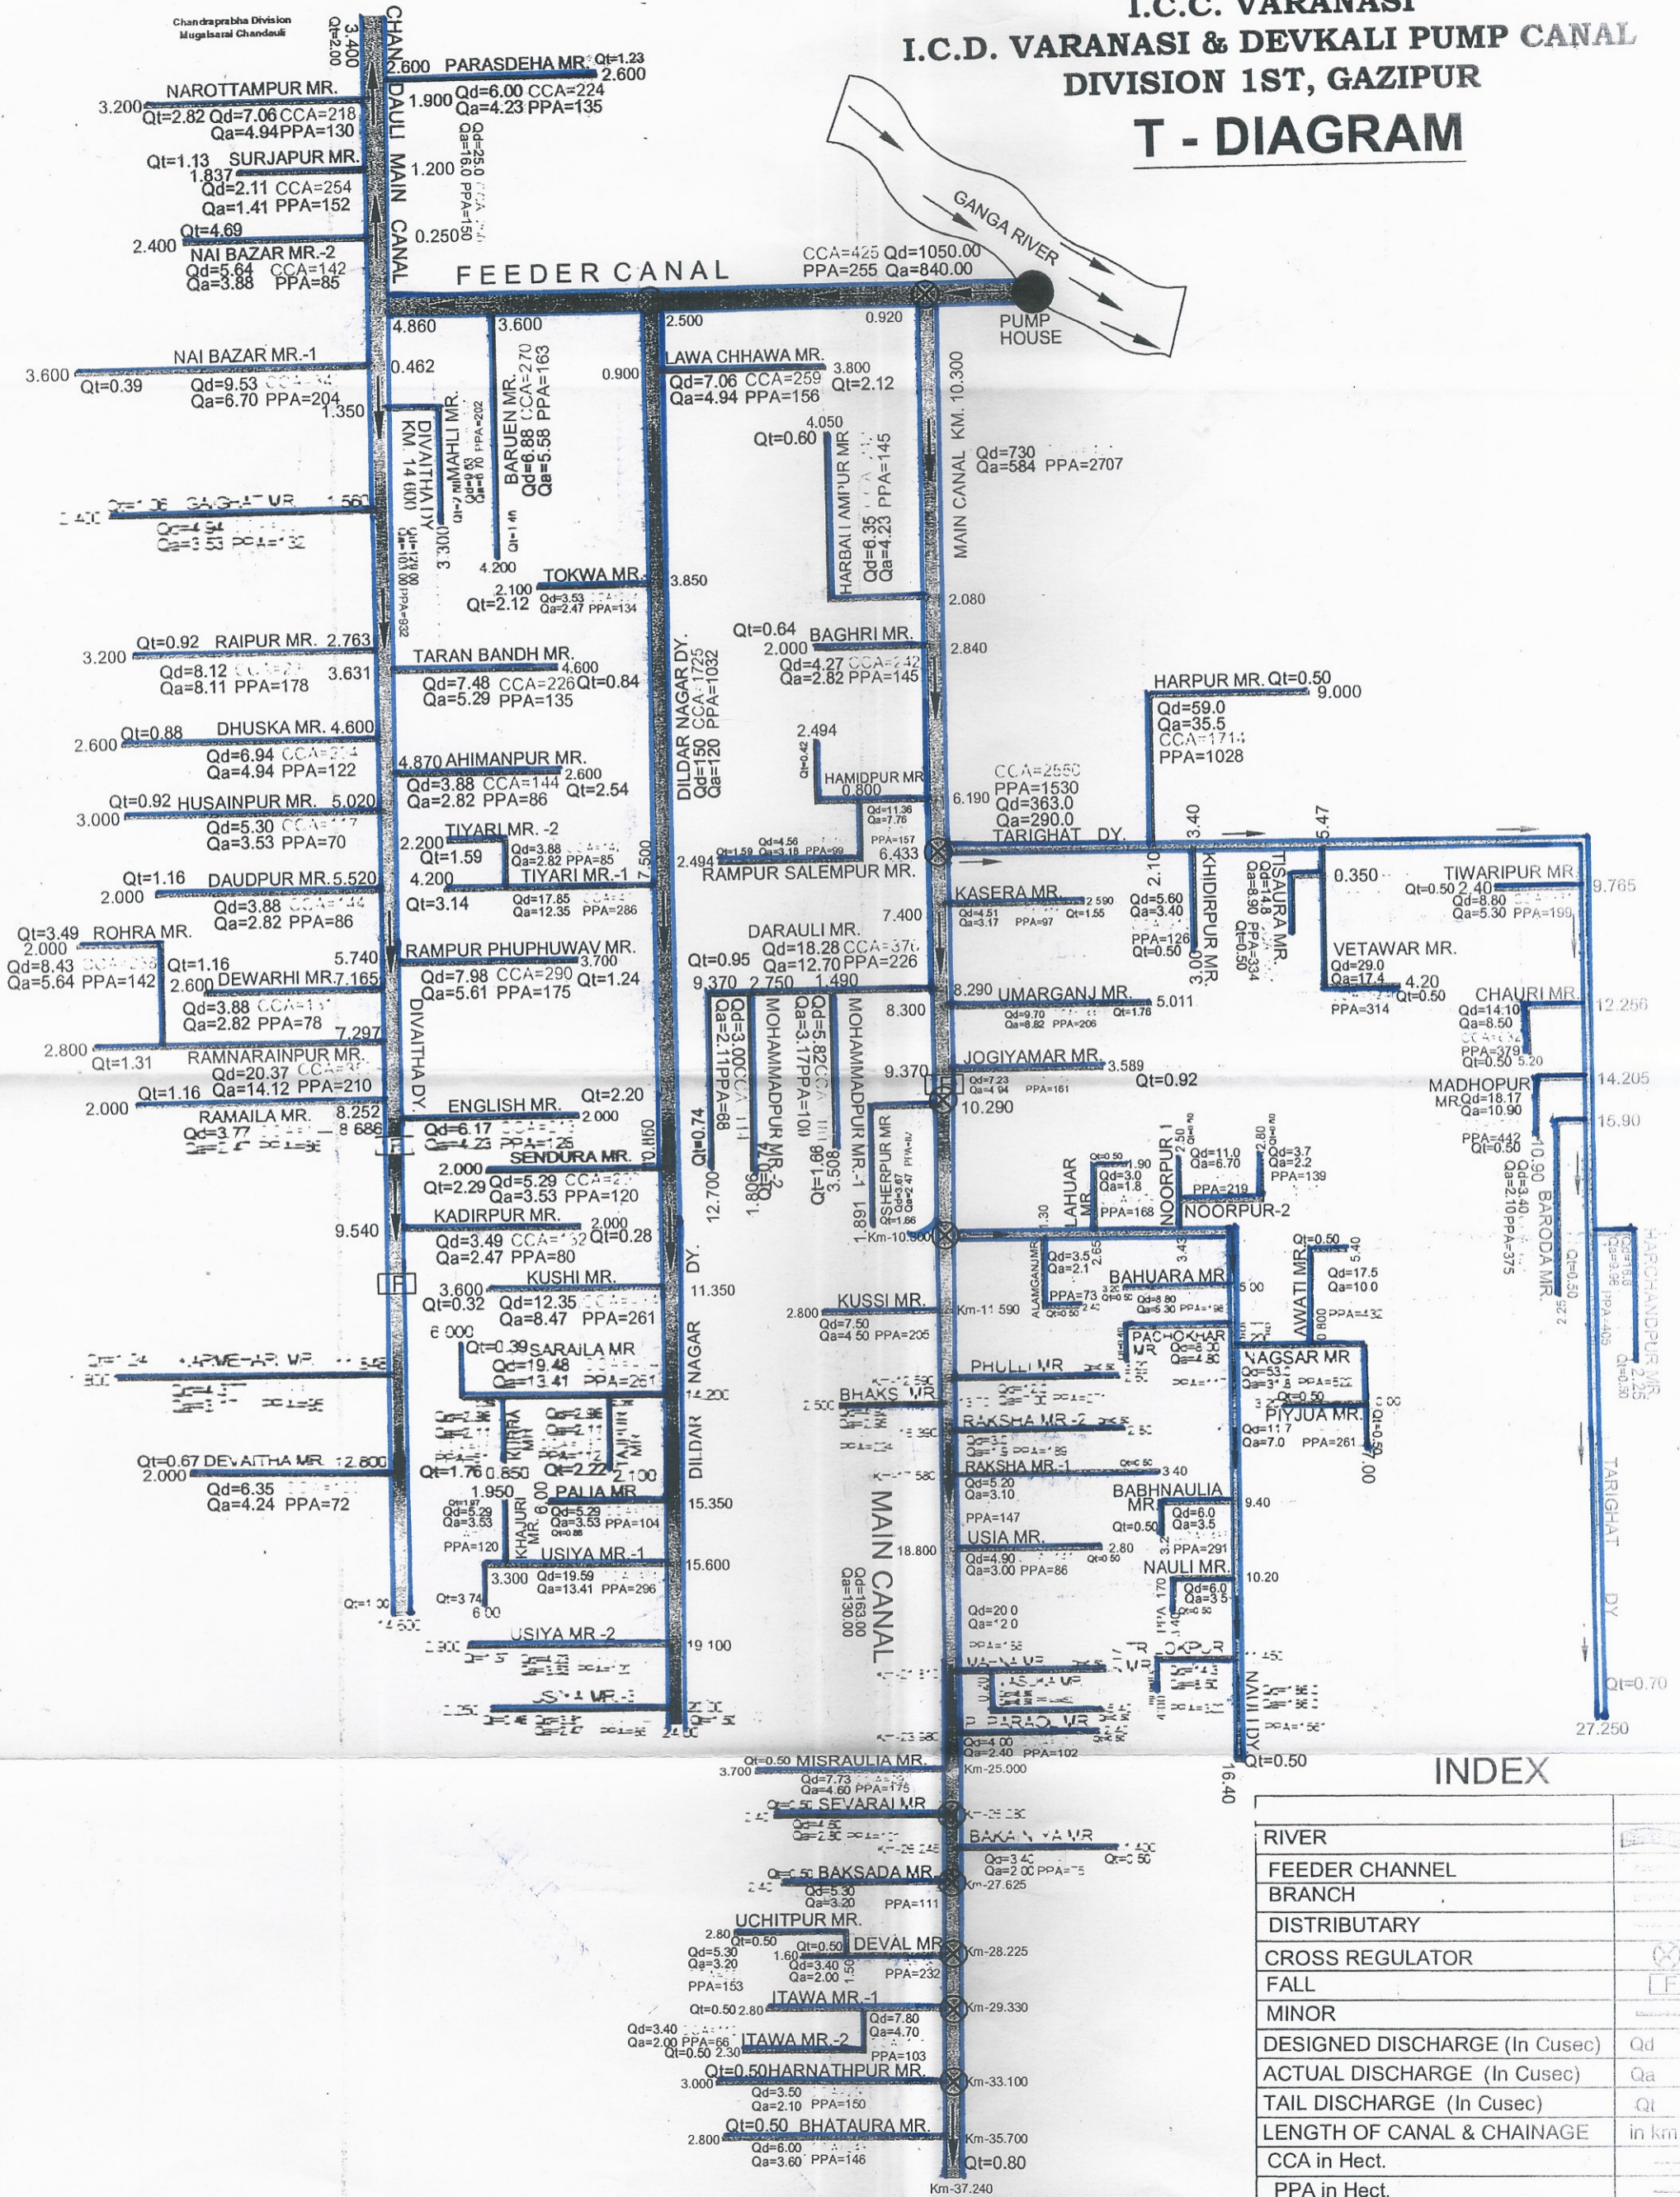

INDEX

RIVER	
FEEDER CHANNEL	
BRANCH	
DISTRIBUTARY	
CROSS REGULATOR	
FALL	
MINOR	
DESIGNED DISCHARGE (In Cusec)	Qd
ACTUAL DISCHARGE (In Cusec)	Qa
TAIL DISCHARGE (In Cusec)	Qi
LENGTH OF CANAL & CHAINAGE	in km.
CCA in Hect.	
PPA in Hect.	