


T-DIAGRAM OF BELAN CANAL DIVISION ALLAHABAD

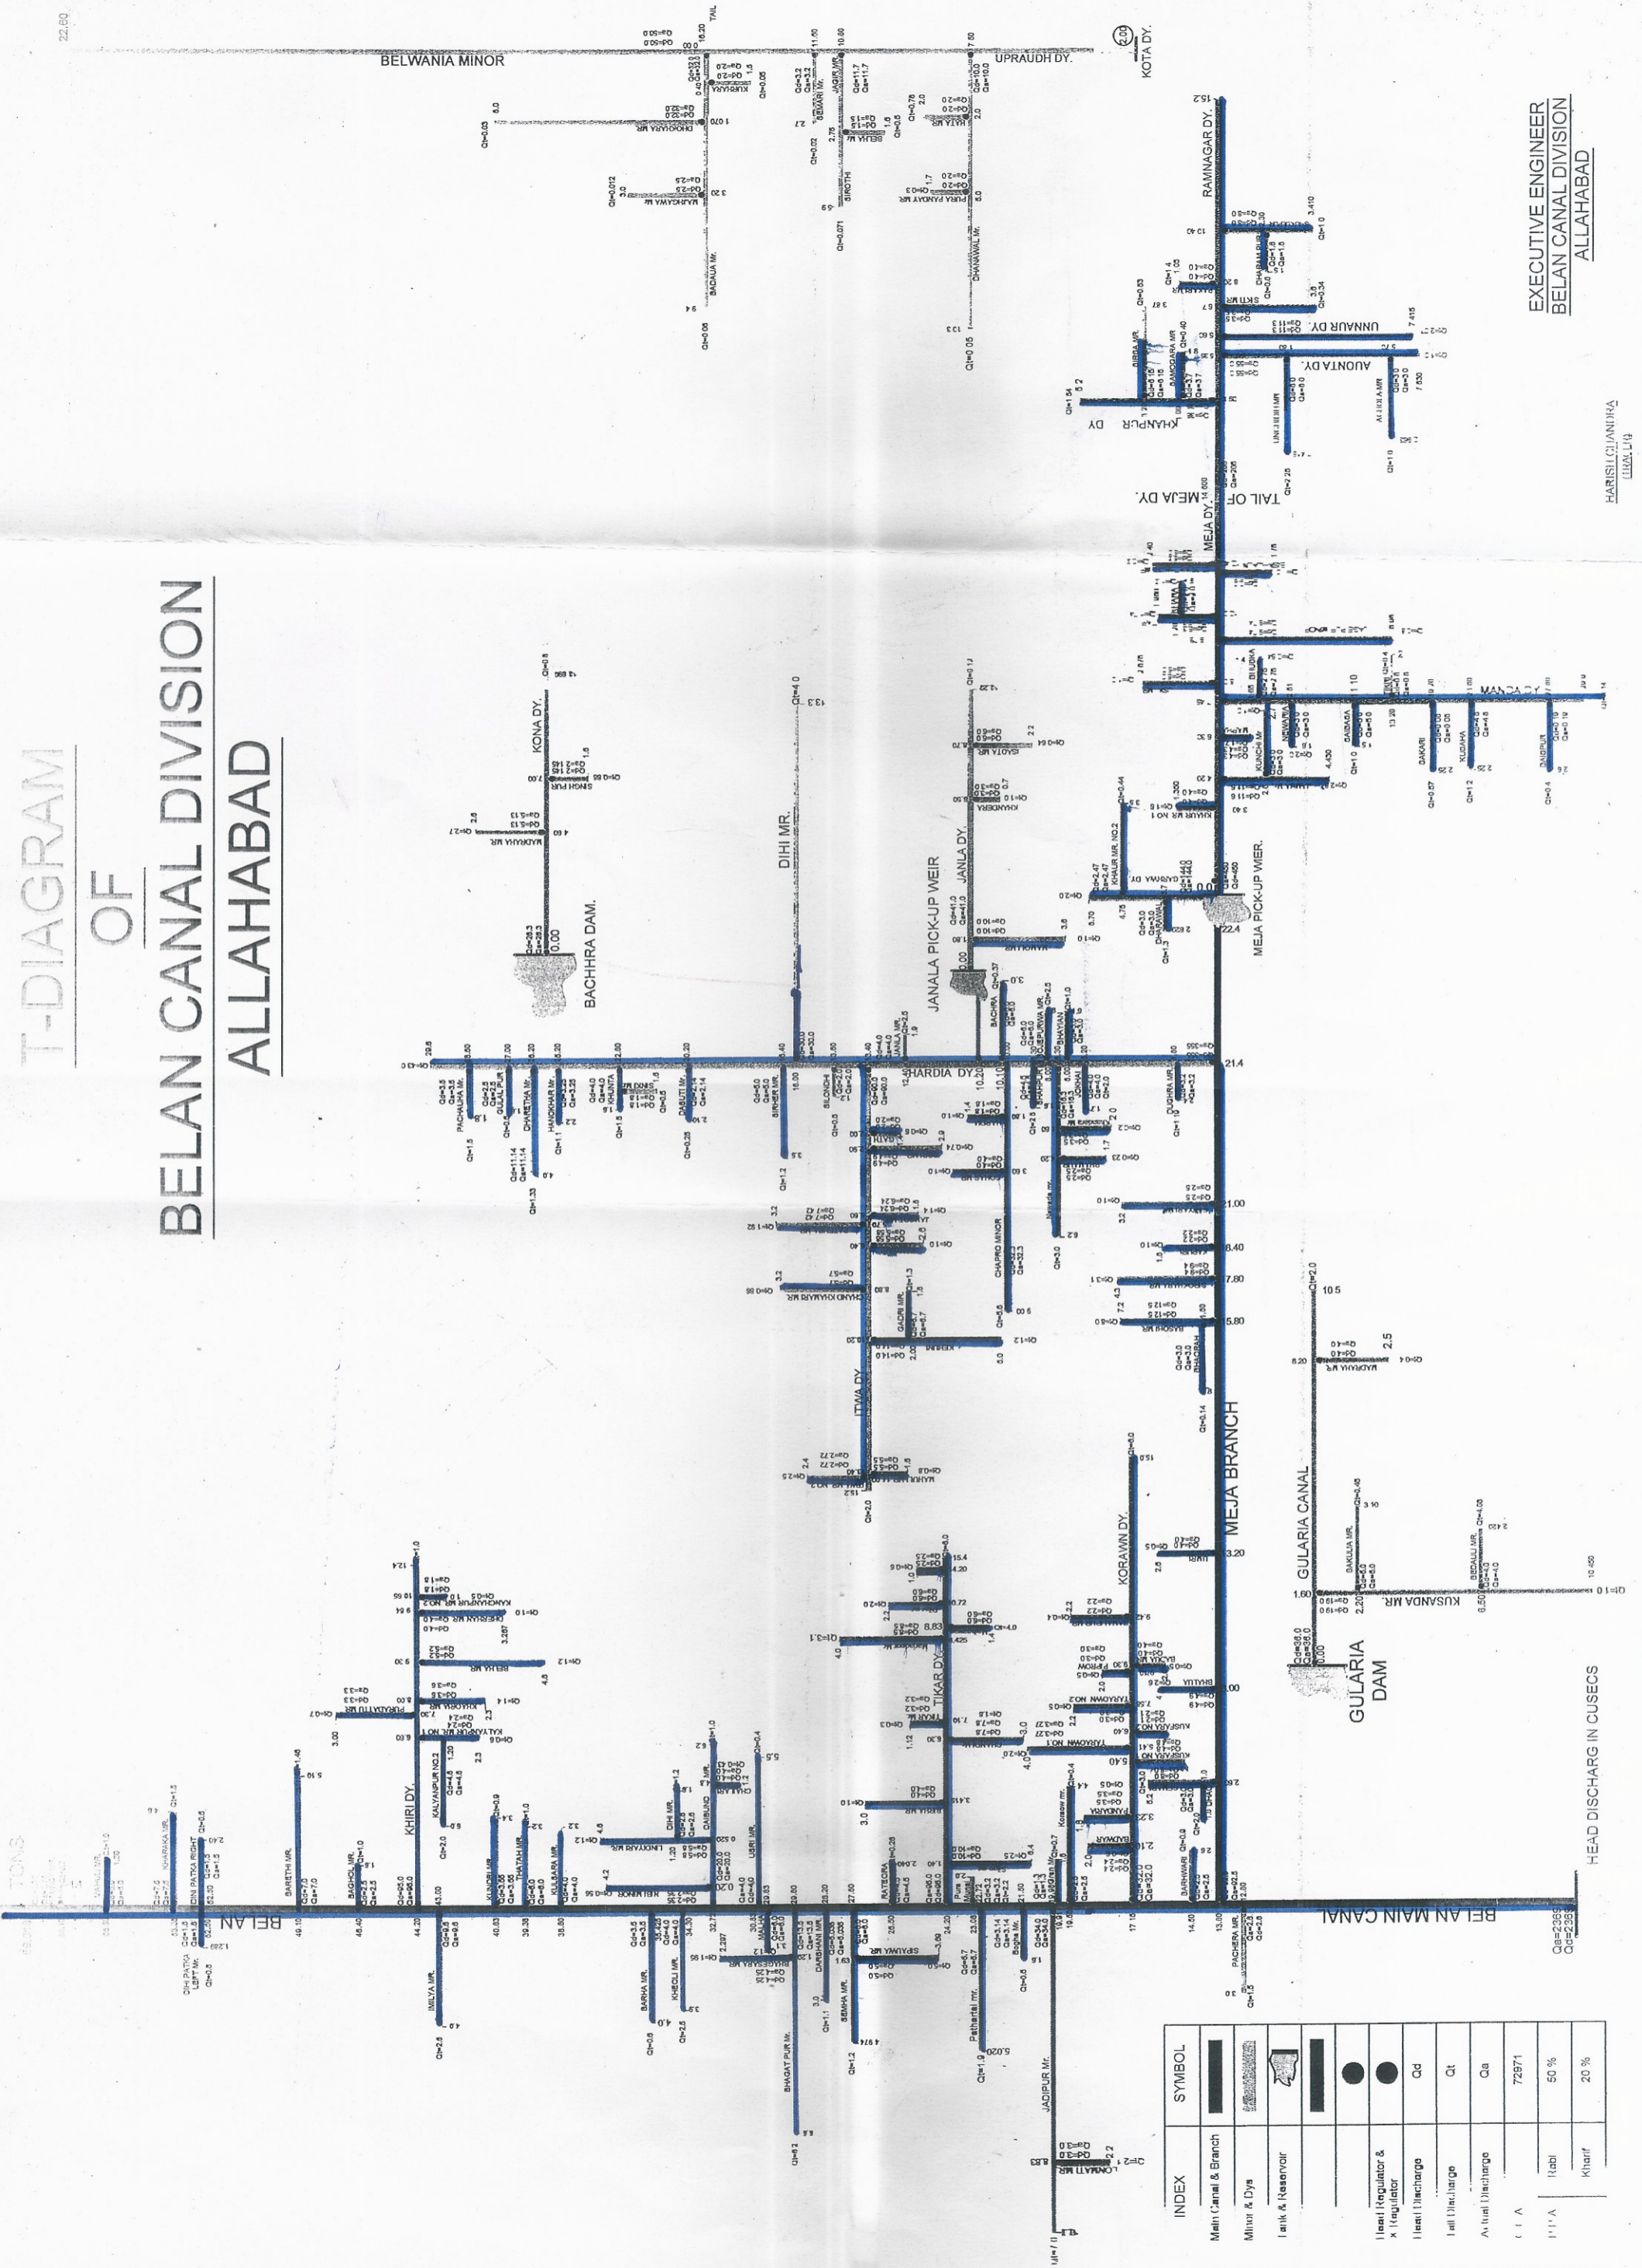

INDEX	SYMBOL
Main Canal & Branch	
Mixer & Dyas	
Link & Reservoir	
Level Regulator & Regulator	
Level Discharge	
Level Discharge	
Actual Discharge	
1:1:1	72971
1:1:1	50 %
	20 %

EXECUTIVE ENGINEER
BELAN CANAL DIVISION
ALLAHABAD

HARISH CHANDRA
LUGAL, U.P.

HEAD DISCHARGE IN CUSECS