


Moosa Khand Dam Division, Varanasi T-DIAGRAM OF NARAYANPUR PUMP CANAL

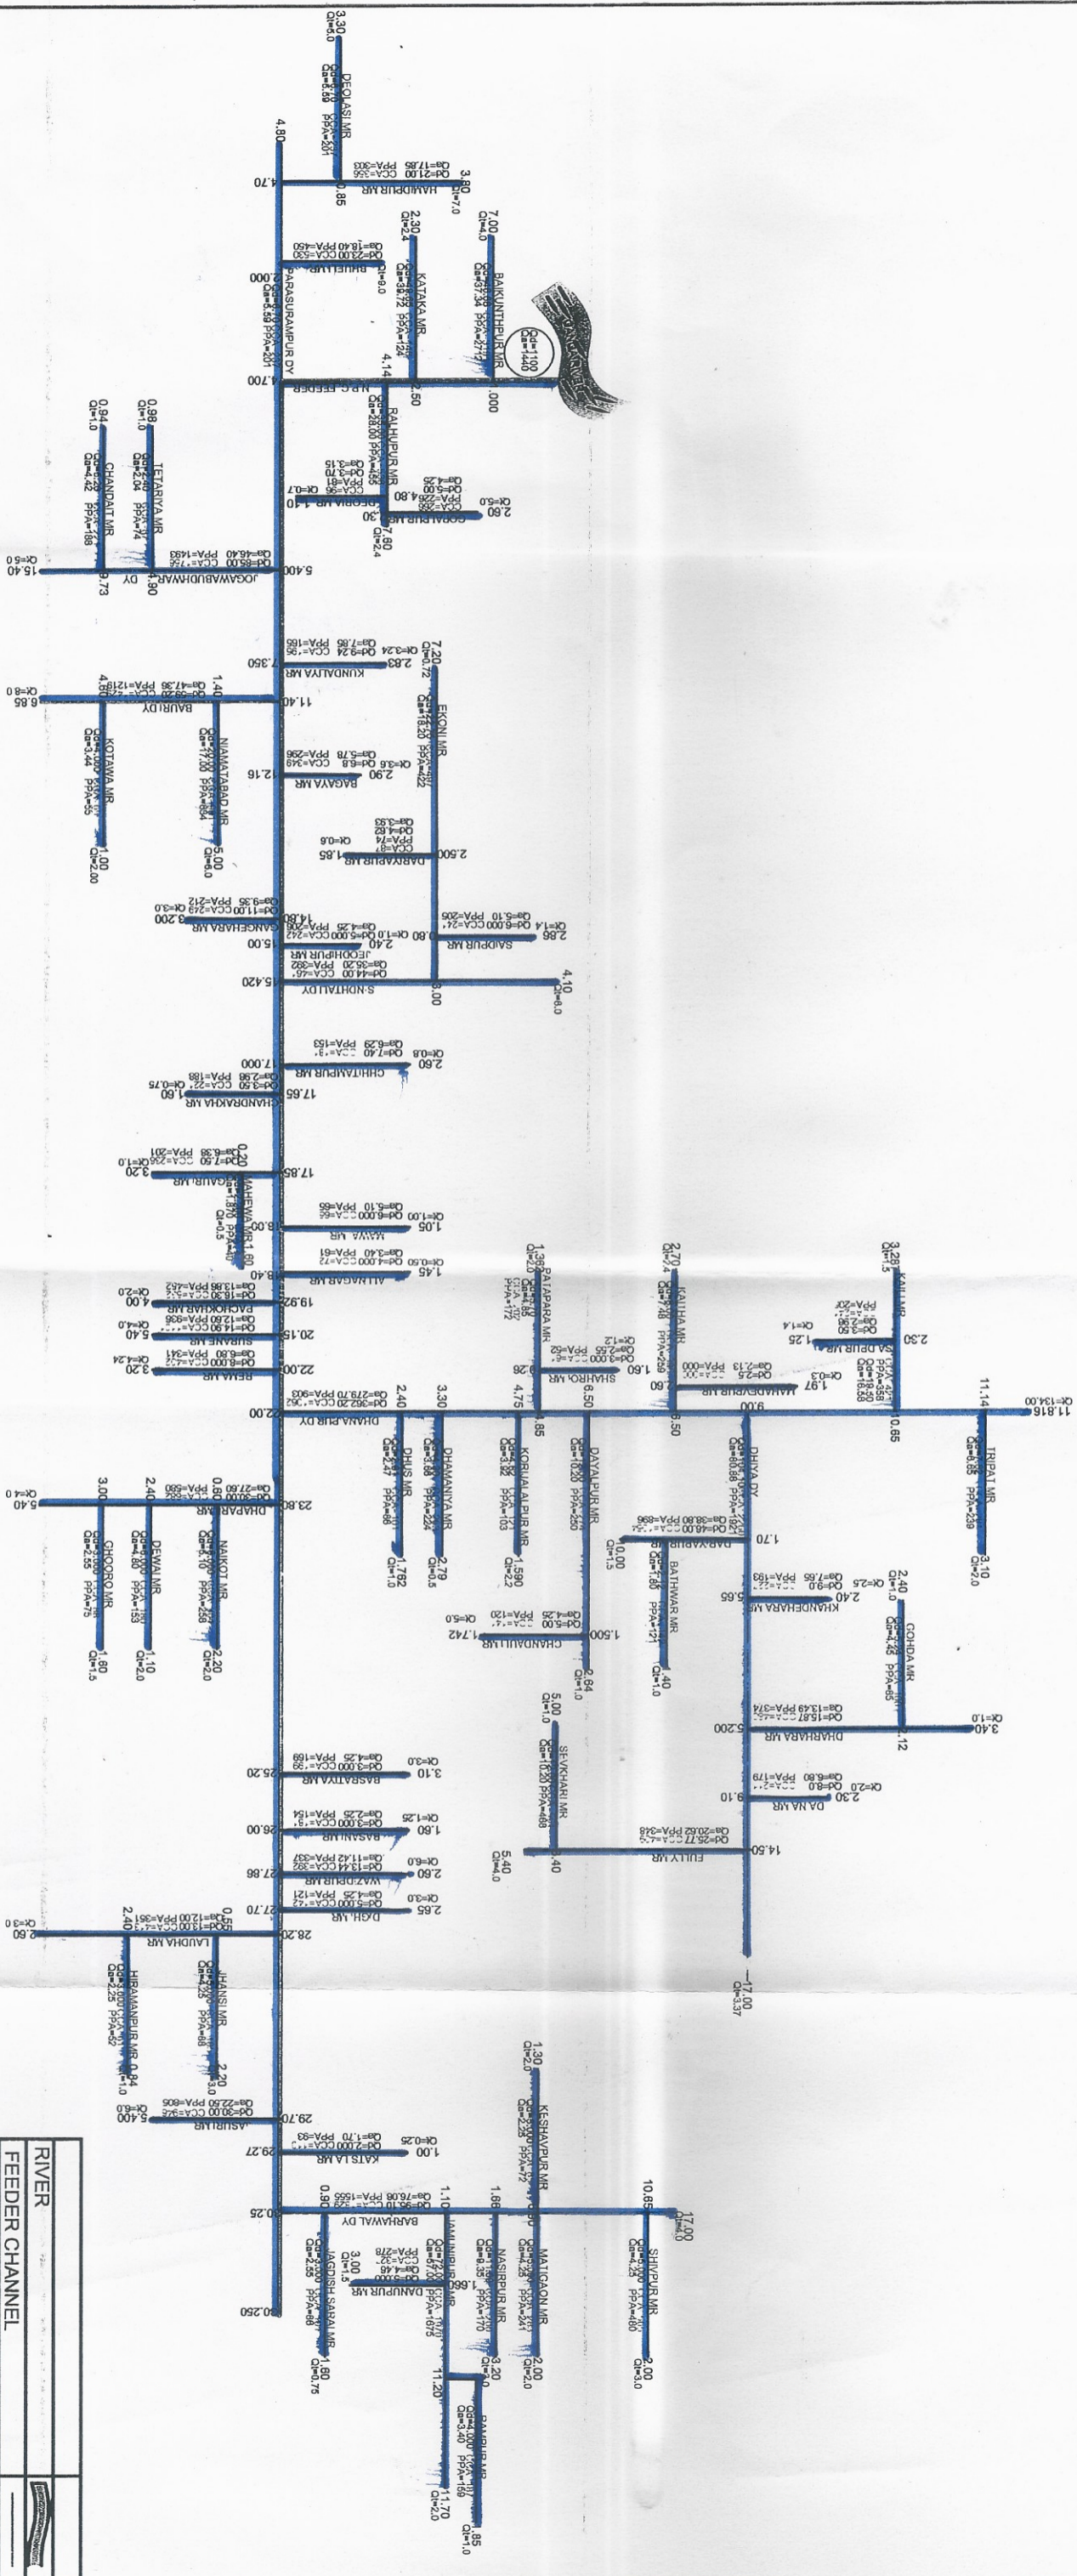

RIVER	FEEDER CHANNEL	BRANCH	DISTRIBUTARY	CROSS REGULATOR	FALL	MINOR	DESIGNED DISCHARGE (In Cusec)	ACTUAL DISCHARGE (In Cusec)	TAIL DISCHARGE (In Cusec)	LENGTH OF CANAL & CHAINAGE	PPA in Hect.
							Qd	Qa	Qr	in km.	