


CHIEF ENGINEER SONE VARANASI
S.E. I.W.C. VARANASI
GYANPUR CANAL DIVISION BHADOHI
T - DIAGRAM

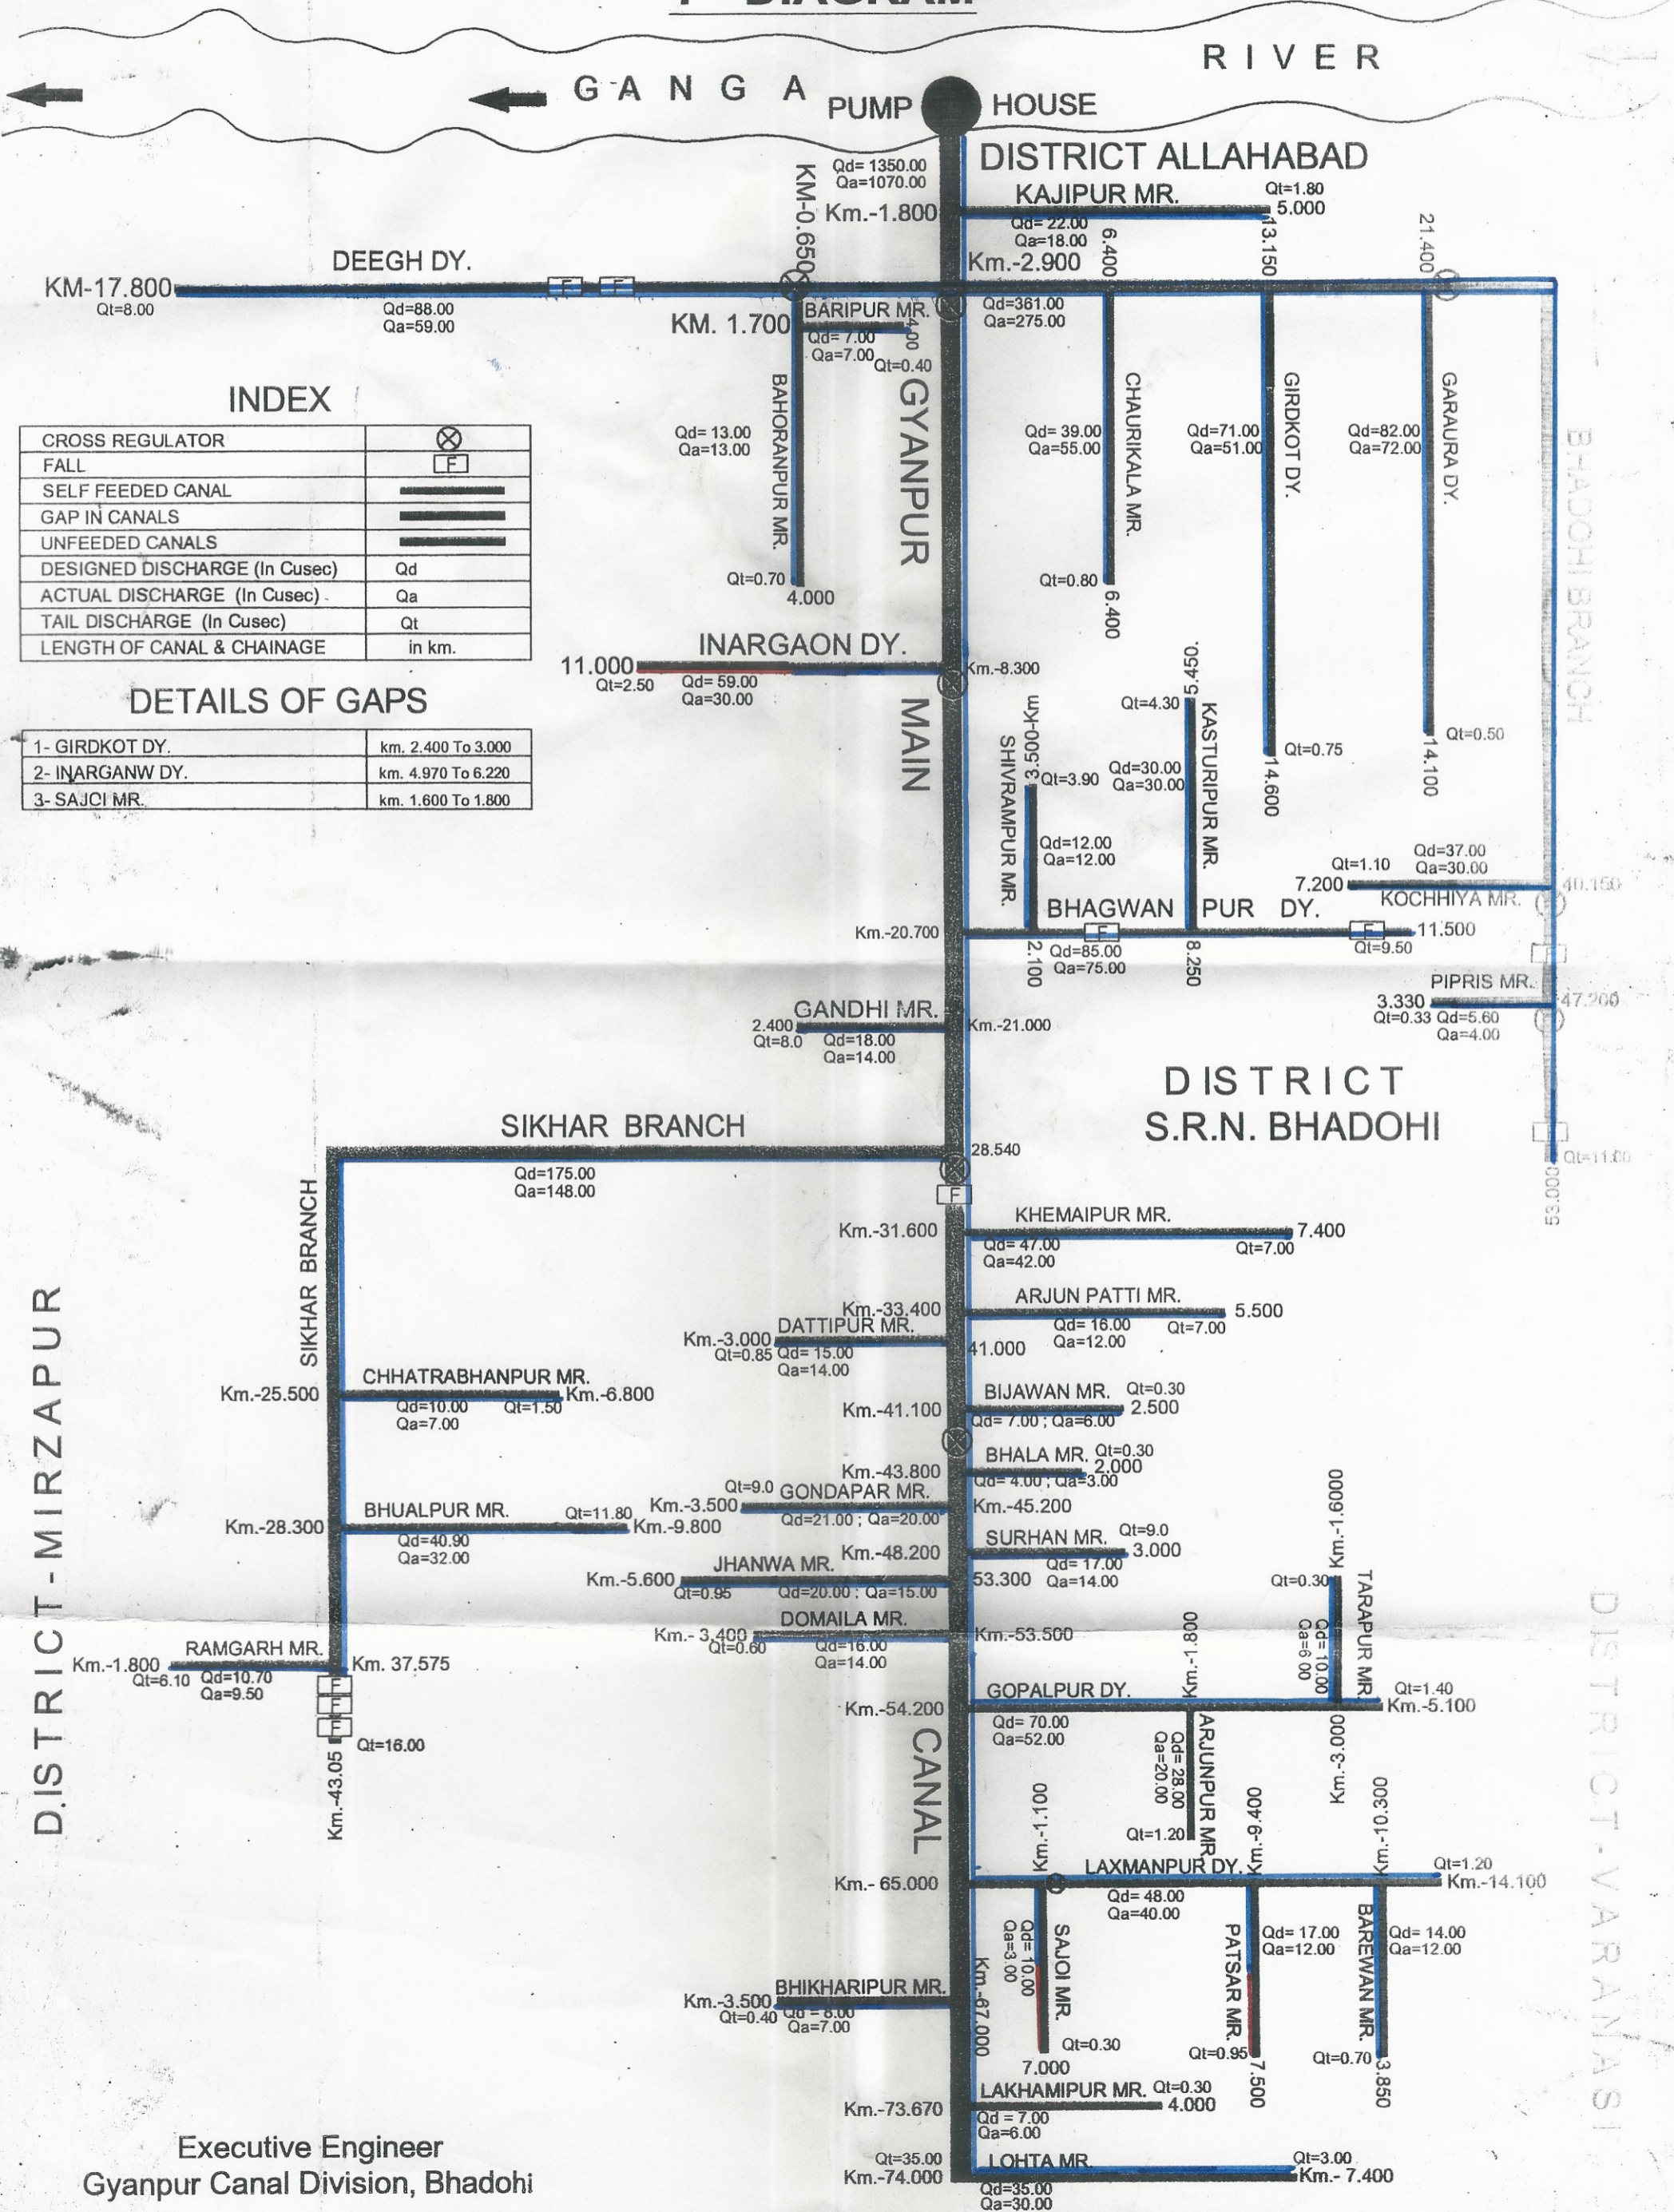

INDEX

CROSS REGULATOR	⊗
FALL	F
SELF FEEDED CANAL	▬
GAP IN CANALS	▬
UNFEEDED CANALS	▬
DESIGNED DISCHARGE (In Cusec)	Qd
ACTUAL DISCHARGE (In Cusec)	Qa
TAIL DISCHARGE (In Cusec)	Qt
LENGTH OF CANAL & CHAINAGE	in km.

DETAILS OF GAPS

1- GIRDKOT DY.	km. 2.400 To 3.000
2- INARGANW DY.	km. 4.970 To 6.220
3- SAJCI MR.	km. 1.600 To 1.800

DISTRICT - MIRZAPUR

DISTRICT - VARANASI

Executive Engineer
 Gyanpur Canal Division, Bhadohi