


CHANDRA PRABHA PRAKHAND MUGHALSARAI, CHANDAULI

T-DIAGRAMME OF RIGHT KARMNASHA CANAL

Sub. Division-ist

LATIF SHAH WEIR

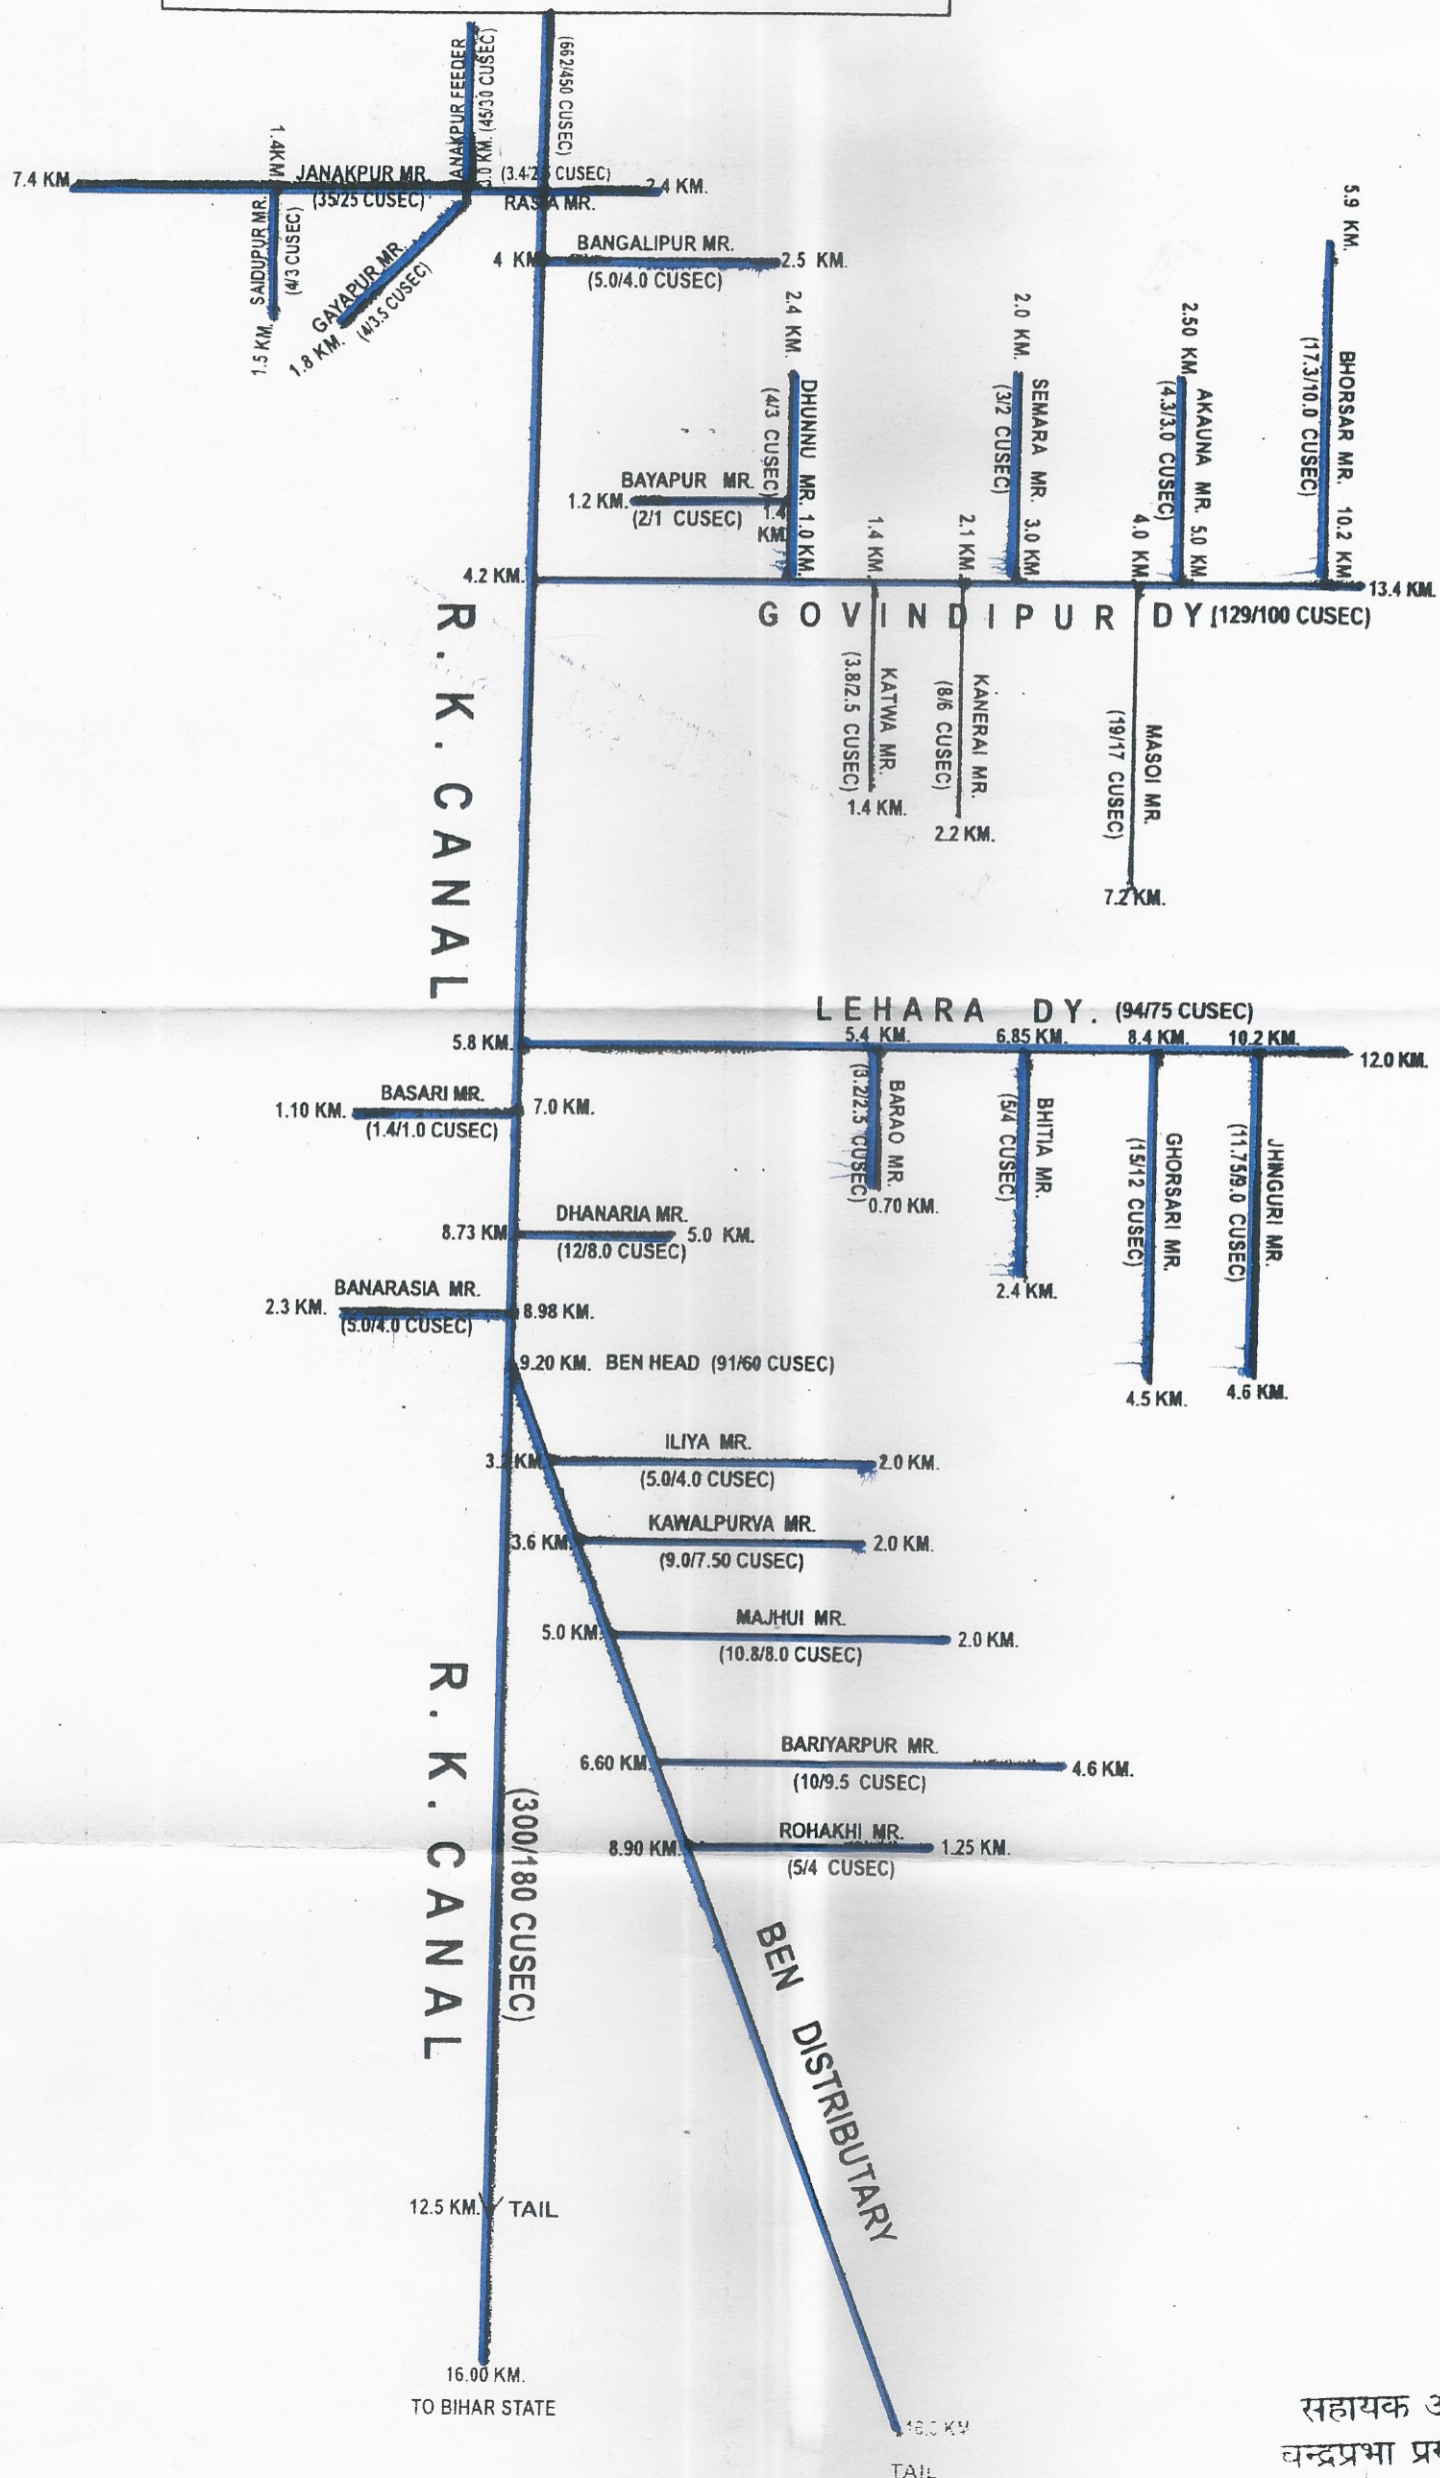

Note: Discharge → Theoretical / Present

[Signature]
सहायक अभियन्ता प्रथम
चन्द्रप्रभा प्रखण्ड मुगलसराय
चन्दौली